


WESTCOURT PRU

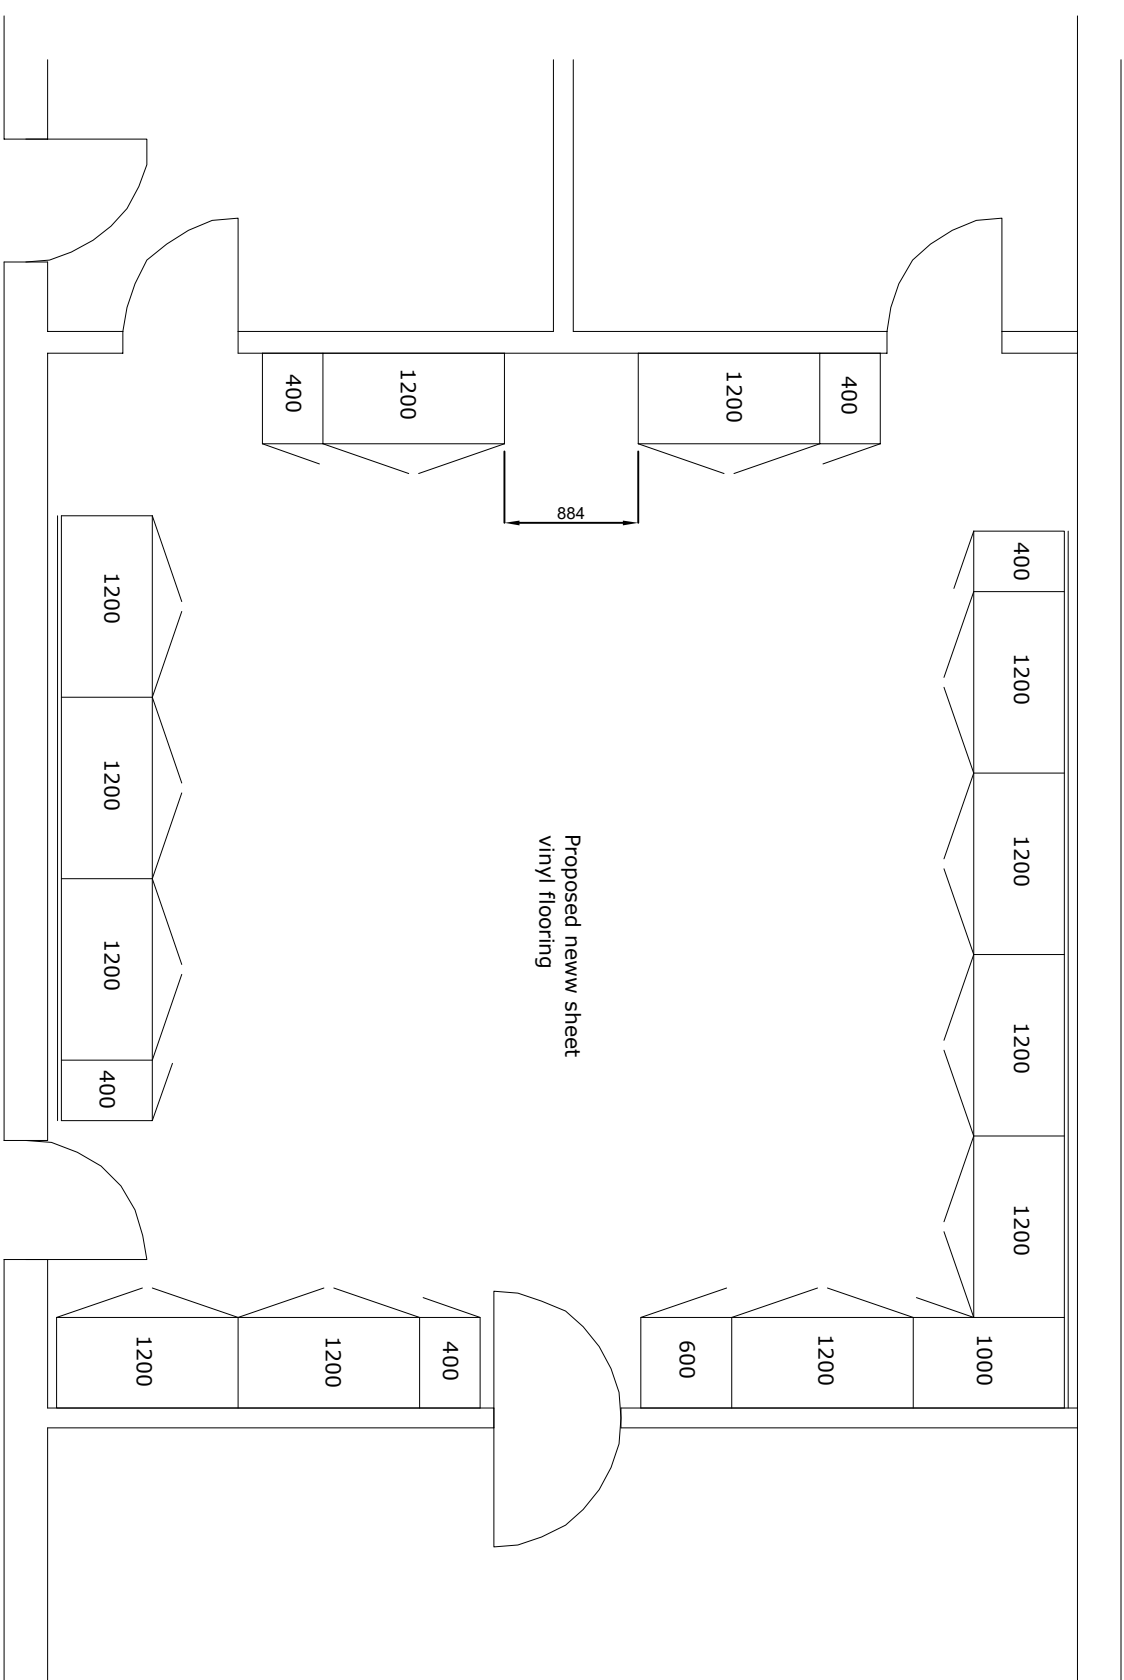

TITLE PROPOSED FOOD TECH ROOM

PROJECT

THE WESTCOURT CENTRE,
RICHMOND DRIVE, GRAVESEND,
KENT. DA12 4DJ

CLIENT

NWKAPS

DWG NO.

XX/XX/XX

DRAFT

Dunsfold Associates Ltd
PROJECT MANAGEMENT & BUILDING SURVEYING

PROJECT MANAGEMENT & BUILDING SURVEYING

DUNSFOLD

**ISSUES LANE, BILLINGBOURNE
KENT. ME10 1YN**

T: 07720351233

E: MARKSEARS@DUNSFOLDASSOCIATES.CO.UK