NWKAPS

KENT. DA12 4DJ

XX/XX/XX

>

 \Box

 \Box

PROPOSED RICHMOND DRIVE, GRAVESEND, **BEAUTICIANS** ROOM


475

EXISTING INTERVENTION ROOM

PROPOSED BEAUTICIANS

ROOM

SCALE 1:50

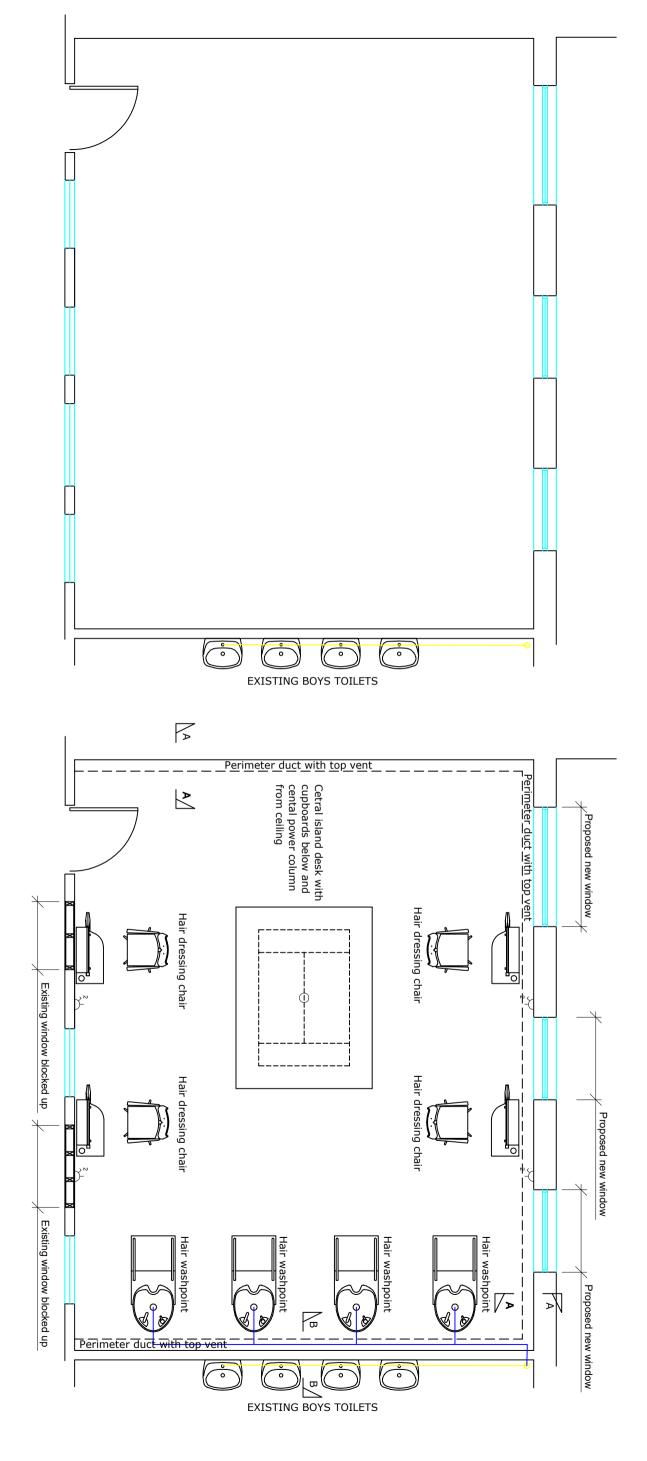

Proposed duct with slotted mesh vent in top Existing heating pipes 250 Proposed duct with slotted mesh vent in top — 800 \bigcirc 8 Proposed washpoint H & C feedO Proposed washpoint waste 250

DUIS OU DIASSOCIATOS LTD

DUNSFOLD 13 WISES LANE, SITTINGBOURNE KENT. ME101YN T:07720351233

E: MARKSEARS@DUNSFOLDASSOCIATES.CO.UK